



COPYRIGHT © 2023 - SOUTHERN CALIFORNIA ILLUMINATION. ALL RIGHTS RESERVED

Typical WAC Riser and System Architecture

Typical Exterior Fixture With Integral Sensors

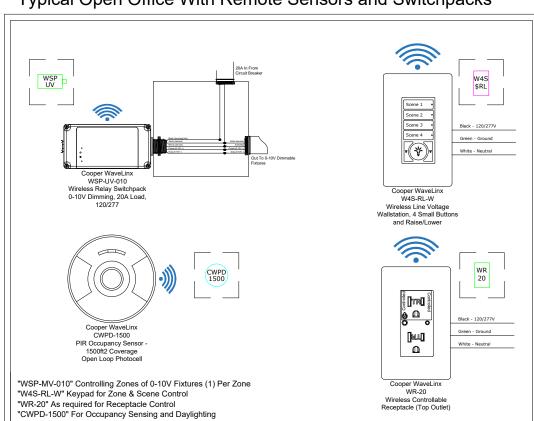

Typical Open Office With Remote Sensors and Switchpacks

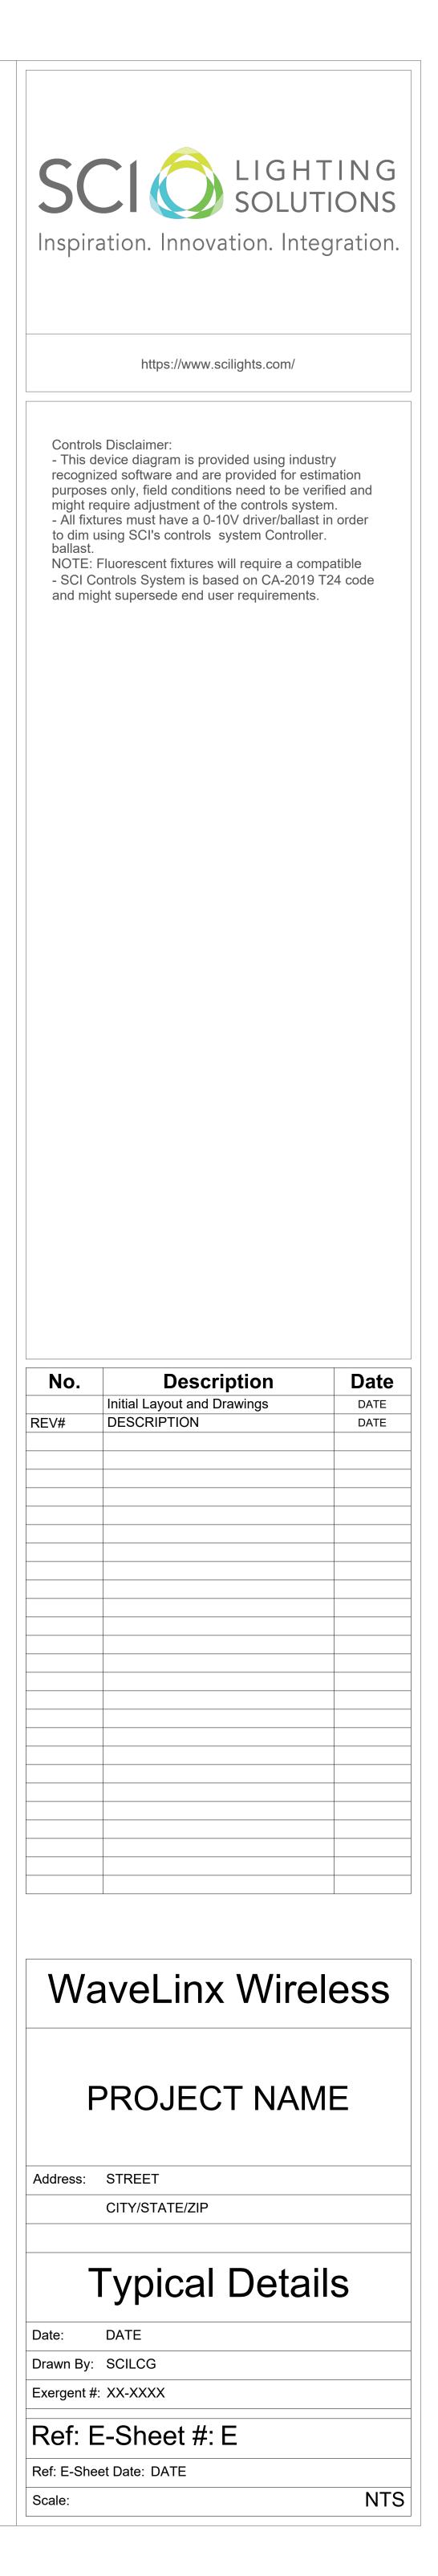

QTY and Location of WACs and Trellix Core TBD Third Party Integration Occurs Via API on our Trellix Core OpenADR Occurs VIa an Application on our Trellix Core